
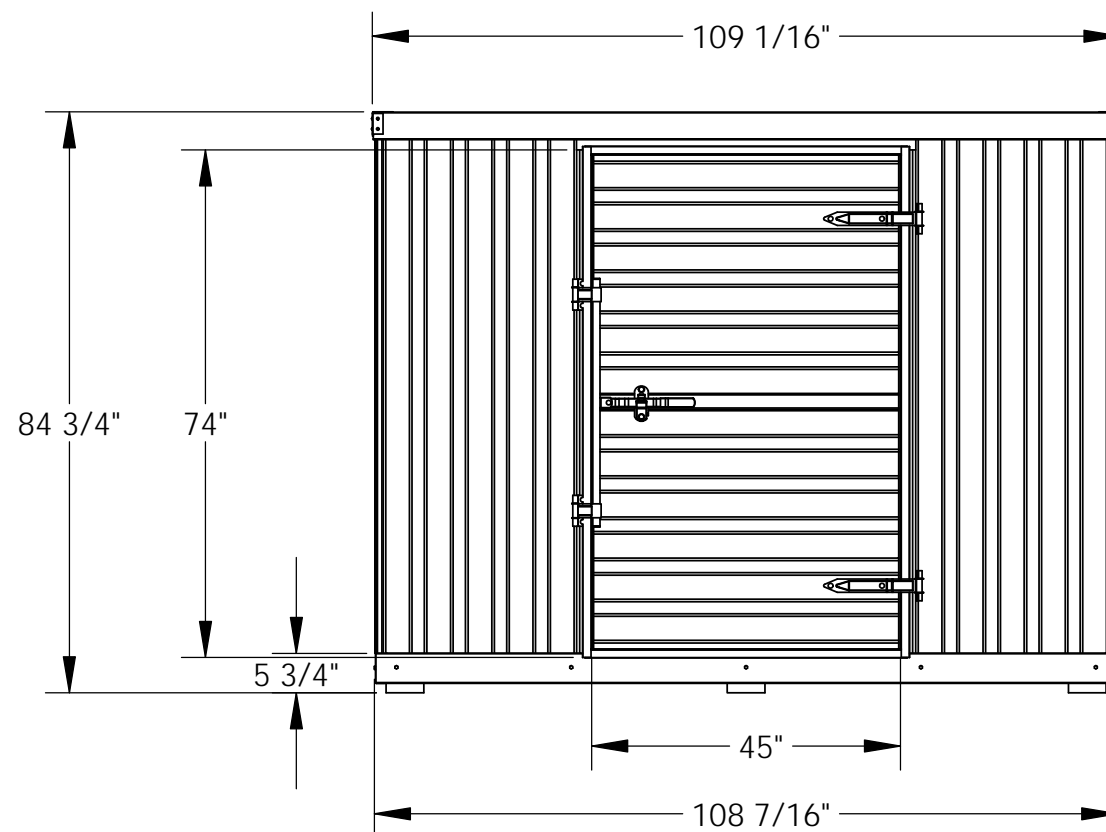


SINGLE DEPTH STORAGE BUILDING - STOR-96-G-W-1RH

APPROX WEIGHT: 761.65 lbs.
DOES NOT INCLUDE WEIGHT OF POWER OR PACKAGING!!!

*** ANY ADDITIONS, DELETIONS, OR OMISSIONS MUST BE CORRECTED ON THIS DRAWING AS THIS DRAWING WILL BE CONSIDERED ALL INCLUSIVE ***

ALL GRAPHICS PROVIDED ARE FOR REFERENCE ONLY. IF CERTAIN DIMENSIONS ARE CRITICAL PLEASE VERIFY THOSE DIMENSIONS WITH YOUR SALESPERSON

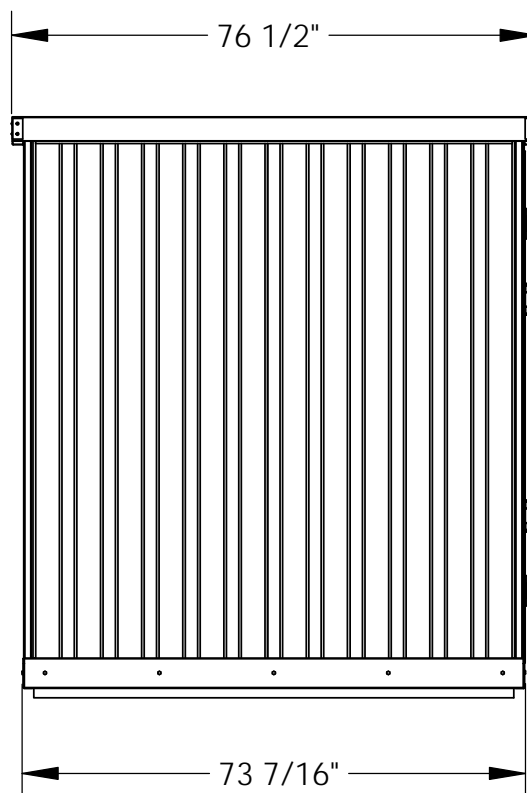

STANDARD FEATURES

MODEL NUMBER IS: STOR-96-G-W-1RH
UNIFORM CAPACITY OF FLOOR IS: 2,750 #
OVERALL WIDTH IS: 109 1/16"
USABLE WIDTH INSIDE IS: 106"
OVERALL DEPTH IS: 76 1/2"
USABLE DEPTH INSIDE IS: 73 1/2"
OVERALL HEIGHT IS: 84 3/4"
USABLE HEIGHT INSIDE IS: 78"
USABLE DOOR OPENING IS: 45" W X 74" H
WOODEN FLOOR HEIGHT IS: 5 3/4" H
HOLDS SNOW UP TO 45 LBS PER SQ-FT

SPECIAL FEATURES

NONE

APPROVAL

I, THE UNDERSIGNED, AGREE THAT THE PRODUCT AS REPRESENTED SATISFIES DESIGN AND DIMENSION REQUIREMENTS. I ALSO ACKNOWLEDGE MY DUTY TO CONFIRM PRODUCT AND INSTALLATION COMPLIANCE WITH ALL APPLICABLE FEDERAL, STATE AND LOCAL REGULATIONS AND STANDARDS.
ALL SPECIAL UNITS ARE NON-RETURNABLE
[] As drawn [] As marked

Signed: _____ Date: _____

LEAD TIME WILL START UPON RECEIPT OF SIGNED APPROVAL DRAWING

FOR INTERNAL USE ONLY
PROJECT SIGN OFF

SALES	
ENG.	
FAB.	
POWER	

DISTRIBUTOR'S NAME:

VESTIL MANUFACTURING

DRAWN BY: ND

DATE: 12/23/11

REFERENCE: X

SCALE: 1:28

QUOTED LEAD TIME: X

QUOTE # X

P.O.# X

W.O.# X

SALES: X

FILE NAME:

41-007-006