



# DOCK SEAL/SHELTER - D-150/650-14

APPROX WEIGHT: 161.27 lbs.  
DOES NOT INCLUDE WEIGHT OF POWER OR PACKAGING!!!

\*\*\*ANY ADDITIONS, DELETIONS, OR OMISSIONS MUST BE CORRECTED ON THIS DRAWING AS THIS DRAWING WILL BE CONSIDERED ALL INCLUSIVE\*\*\*

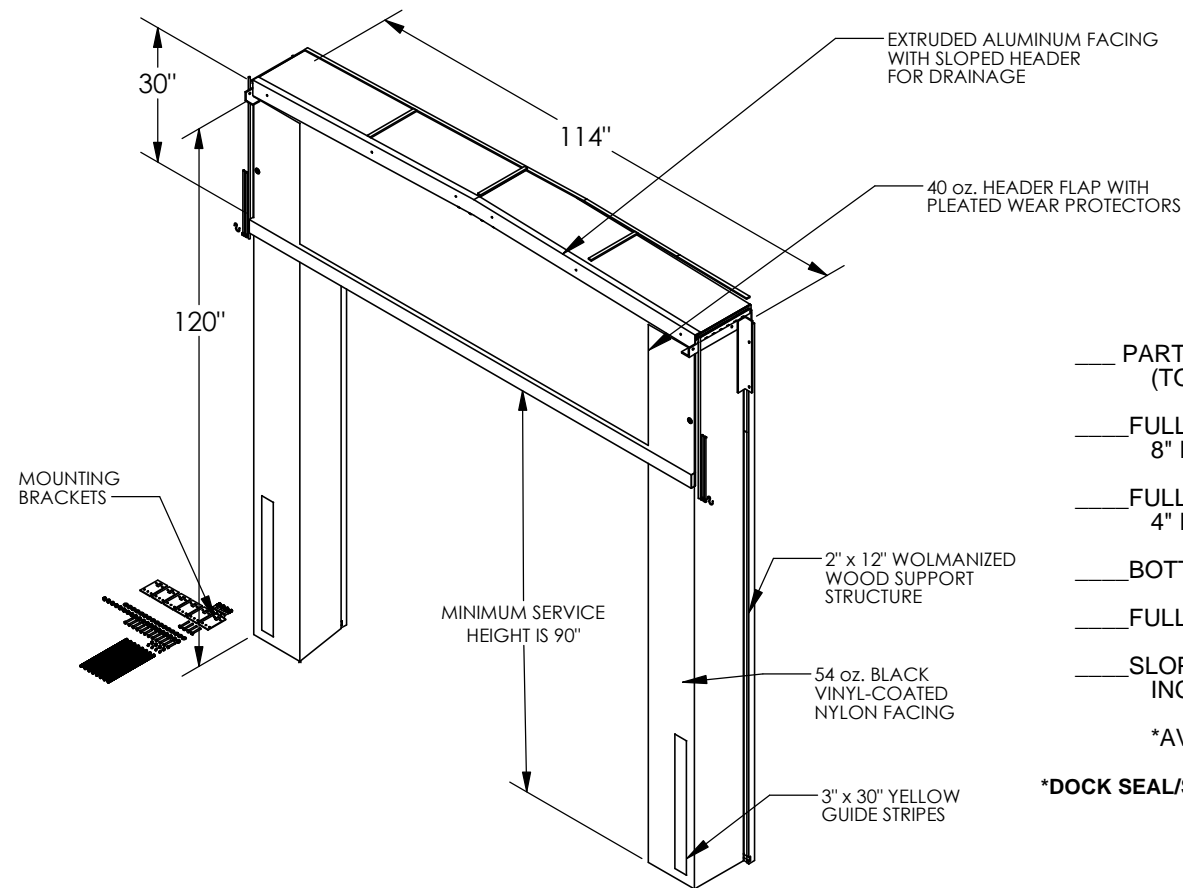

- \*OPTIONS:**
- \_\_\_ PARTIAL ARMOUR PLEATS (TOP THREE FEET ONLY)
  - \_\_\_ FULL HEIGHT ARMOUR PLEATS - 8" EXPOSURE WITH 12 1/2" PLEATS
  - \_\_\_ FULL HEIGHT ARMOUR PLEATS - 4" EXPOSURE WITH 12 1/2" PLEATS
  - \_\_\_ BOTTOM FOAM BUN/BUMPER PAD
  - \_\_\_ FULL HEIGHT GUIDE STRIPS
  - \_\_\_ SLOPED VERTICAL SIDES FOR INCLINED/DECLINED DOCK APPROACH
- \*AVAILABLE AT ADDITIONAL COSTS\*
- \*DOCK SEAL/SHELTER REPAIR KITS ARE AVAILABLE\***

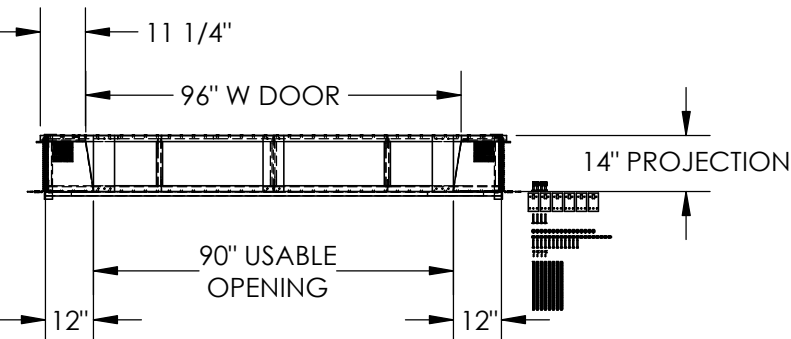

UNIT IS SPECIAL AND  
NON RETURNABLE

ALL GRAPHICS PROVIDED ARE FOR REFERENCE ONLY. IF CERTAIN DIMENSIONS ARE CRITICAL PLEASE VERIFY THOSE DIMENSIONS WITH YOUR SALESPERSON

DIMENSION TOLERANCE  $\pm 1/4"$

FOR INTERNAL USE ONLY PROJECT SIGN OFF	
SALES	
ENG.	
FAB.	
POWER	

**STANDARD FEATURES**

MODEL NUMBER IS D-150/650-14  
DOCK SEAL/SHELTER PROJECTION IS 14"  
DOOR OPENING IS 8 FEET WIDE x 10 FEET HIGH  
DOCK HEIGHT IS 48 INCHES  
COVERING CONSTRUCTED OF SLOPED WOLMANIZED WOOD WITH ALUMINUM TRIM  
30" HIGH FLAP CONSTRUCTED OF 40 OZ BLACK VINYL-COATED NYLON  
SEAL SIDES ARE FILLED WITH HIGH DENSITY POLYURATHANE FOAM  
2" x 12" WOLMANIZED LUMBER SUPPORTING STRUCTURE

**SPECIAL FEATURES**

NONE

APPROVAL	I, THE UNDERSIGNED, AGREE THAT THE PRODUCT AS REPRESENTED SATISFIES DESIGN AND DIMENSION REQUIREMENTS. I ALSO ACKNOWLEDGE MY DUTY TO CONFIRM PRODUCT AND INSTALLATION COMPLIANCE WITH ALL APPLICABLE FEDERAL, STATE AND LOCAL REGULATIONS AND STANDARDS.	
	<b>ANY MODIFIED UNITS ARE NON-RETURNABLE</b>	
	[ ] As drawn [ ] As marked	
	Signed: _____ Date: _____	
	Printed Name: _____	

LEAD TIME WILL START UPON RECEIPT OF SIGNED APPROVAL DRAWING

DISTRIBUTOR'S NAME:		P.O.#
VESTIL MANUFACTURING		X
W.O.#		X
DRAWN BY: BCN	DATE: 5/5/2016	SALES: X
REFERENCE: X	SCALE: 1:35	FILE NAME:
QUOTED LEAD TIME: X	QUOTE # X	35-007-042

\*\*\*ANY ADDITIONS, DELETIONS, OR OMISSIONS MUST BE CORRECTED ON THIS DRAWING, AS THIS WILL BE CONSIDERED ALL INCLUSIVE. \*\*\*